
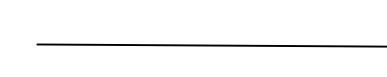


MAP OF EDO STATE GOVERNMENT 11KV TRANSMISSION NETWORK

MAY - 2024

LEGEND

S/N	SYMBOL	DESCRIPTION
1		Road Network
2		Conductors
3		XLPE Cable (Underground)
4		Substation/Transformer Location

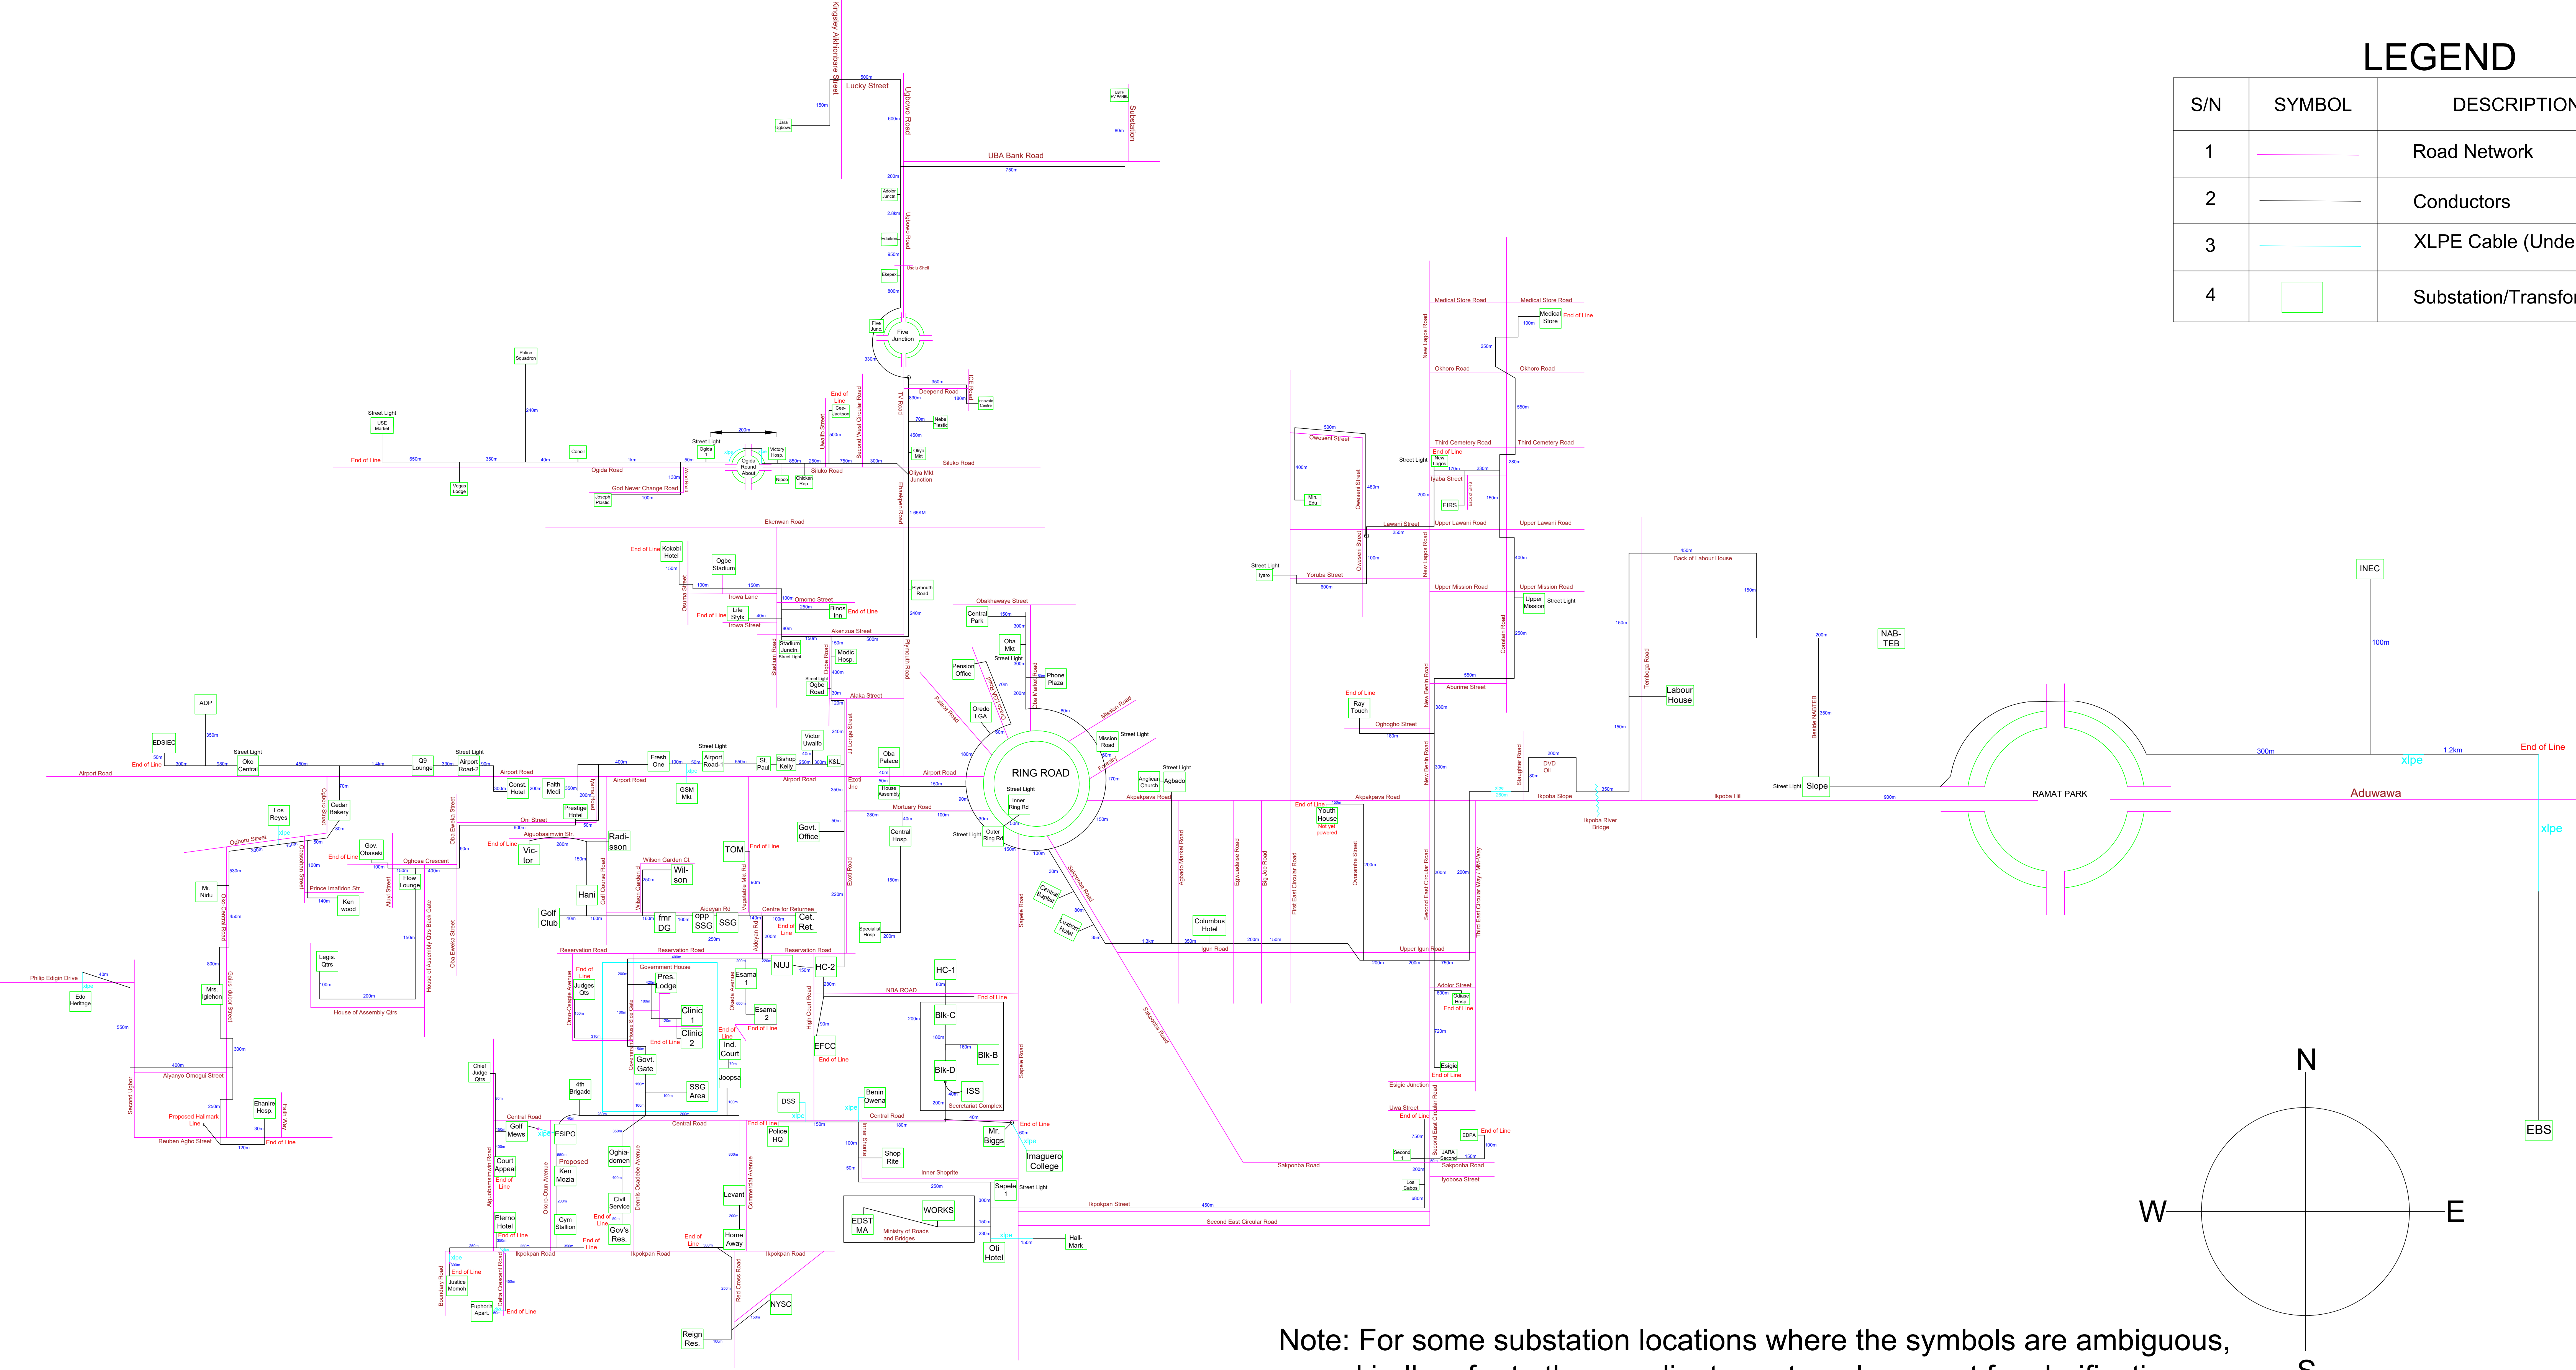

Note: For some substation locations where the symbols are ambiguous, kindly refer to the coordinate system document for clarification

General Notes

- I. All dimensions are in meters
- II. The map should not be scaled by dimensions but should be taken as shown.

Client:



EDO STATE GOVERNMENT
Edo State Electricity Regulatory
Commission

Designed By:



DELWIT ENGINEERING LTD
5, Church Street, Off Edigin Street, Evbuotubu
Benin City, Edo State, Nigeria
Tel: (+234)-803-9233-787 / info@delwit.com
delwiting@gmail.com / www.delwit.com

Design	Darlington Okoka
CAD	Usi Ikechukwu
Check	Darlington Okoka
Scale	NTS
Date	20-05-2024